


AFFIX SEALS: _____
 ALTERED BY: _____

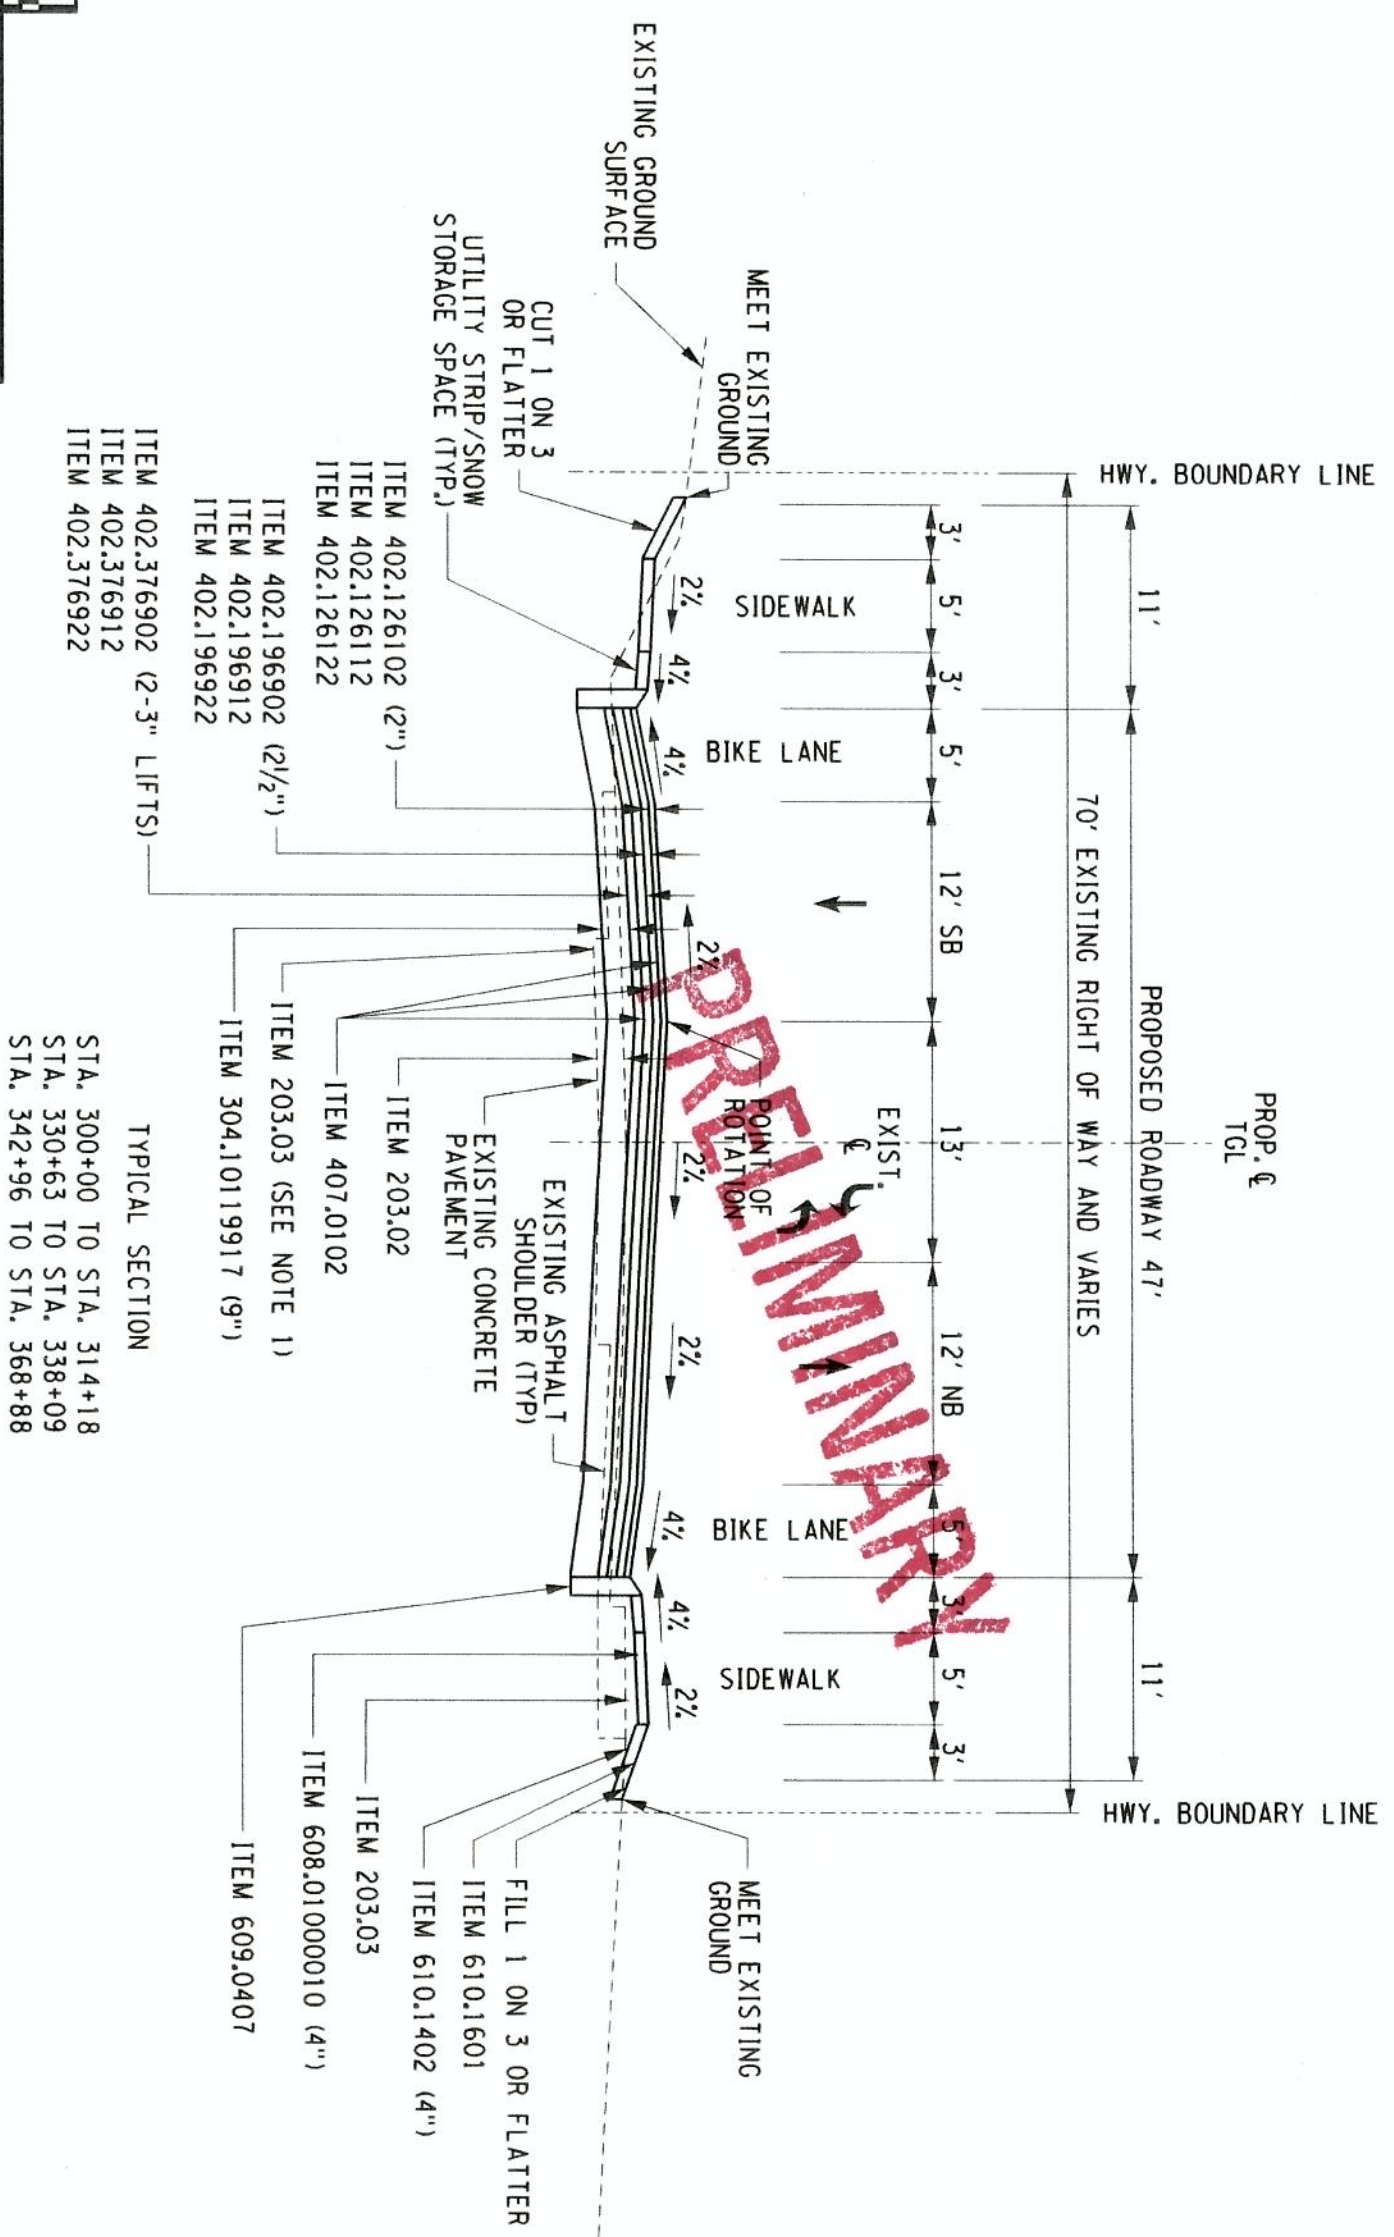

- ITEM 402.376902 (2-3" LIFTS)
- ITEM 402.376912
- ITEM 402.376922
- ITEM 402.126102 (2")
- ITEM 402.126112
- ITEM 402.126122
- ITEM 402.196902 (2 1/2")
- ITEM 402.196912
- ITEM 402.196922


- ITEM 203.03 (SEE NOTE 1)
- ITEM 304.10119917 (9")
- ITEM 407.0102
- ITEM 608.01000010 (4")
- ITEM 609.0407

TYPICAL SECTION
 STA. 300+00 TO STA. 314+18
 STA. 330+63 TO STA. 338+09
 STA. 342+96 TO STA. 368+88


ITEM	DESCRIPTION	UNIT	ITEM	DESCRIPTION	UNIT	NOTES:
203.02	UNCLASSIFIED EXCAVATION AND DISPOSAL	CY	402.376902	37.5 F9 BASE COURSE HMA, 60 SERIES COMPACTION	TON	1. EXISTING PAVEMENT AND SHOULDERS SHALL BE REMOVED TO THE TOP OF EXISTING SUBBASE. ANY VOIDS LEFT BENEATH THE BOTTOM OF PROPOSED SUBBASE SHALL BE FILLED WITH AND PAID FOR UNDER ITEM 203.03. ALL DIMENSIONS IN FT UNLESS OTHERWISE NOTED TYPICAL SECTIONS
203.03	EMBANKMENT IN PLACE	CY	402.376912	PLANT PRODUCTION QUALITY ADJUSTMENT TO 402.376902	QU	
304.10119917	SUBBASE COURSE, TYPE 1011-2	CY	402.376922	PAVEMENT DENSITY QUALITY ADJUSTMENT TO 402.376902	QU	
402.126102	12.5 F1 TOP COURSE HMA, 60 SERIES COMPACTION	TON	407.0102	DILUTED TACK COAT	CY	
402.126112	PLANT PRODUCTION QUALITY ADJUSTMENT TO 402.126102	QU	608.01000010	CONCRETE SIDEWALKS - UNREINFORCED	LF	
402.126122	PAVEMENT DENSITY QUALITY ADJUSTMENT TO 402.126102	QU	609.0407	CAST-IN-PLACE CONCRETE CURB TYPE T-100	LF	
402.196902	19 F9 BINDER COURSE HMA, 60 SERIES COMPACTION	TON	610.1402	TOPSOIL - ROADSIDE	CY	
402.196912	PLANT PRODUCTION QUALITY ADJUSTMENT TO 402.196902	QU	610.1601	TURB ESTABLISHMENT - ROADSIDE	SY	
402.196922	PAVEMENT DENSITY QUALITY ADJUSTMENT TO 402.196902	QU				
	AS-BUILT REVISIONS DESCRIPTION OF ALTERATIONS:					
RECONSTRUCTION NY 112						
PORT JEFFERSON AND PATHOCCO ROAD						
GRANARY ROAD TO NY 25						
TOWN OF BROOKHAVEN						
COUNTY OF SUFFOLK						
BRIDGES						
CULVERTS						
ALL DIMENSIONS IN FT UNLESS OTHERWISE NOTED						
TYPICAL SECTIONS						
DRAWING NO. TS-1						
SHEET NO. 5						

IT IS A VIOLATION OF LAW FOR ANY PERSON, UNLESS THEY ARE ACTING UNDER THE DIRECTION OF A LICENSED PROFESSIONAL ENGINEER, ARCHITECT, LANDSCAPE ARCHITECT, OR LAND SURVEYOR, TO ALTER AN ITEM IN ANY WAY, IF AN ITEM BEARING THE STAMP OF A LICENSED PROFESSIONAL IS ALTERED, THE ALTERING PROFESSIONAL IS ALTERED, THE ALTERING ENGINEER, ARCHITECT, LANDSCAPE ARCHITECT, OR LAND SURVEYOR SHALL STAMP THE DOCUMENT AND INCLUDE THE NOTATION "ALTERED BY" FOLLOWED BY THEIR SIGNATURE, THE DATE OF SUCH ALTERATION, AND A SPECIFIC DESCRIPTION OF THE ALTERATION.

NEW YORK STATE DEPARTMENT OF TRANSPORTATION REGION 10
 DOCUMENT NAME: 001625.CPH, 1SP, 001

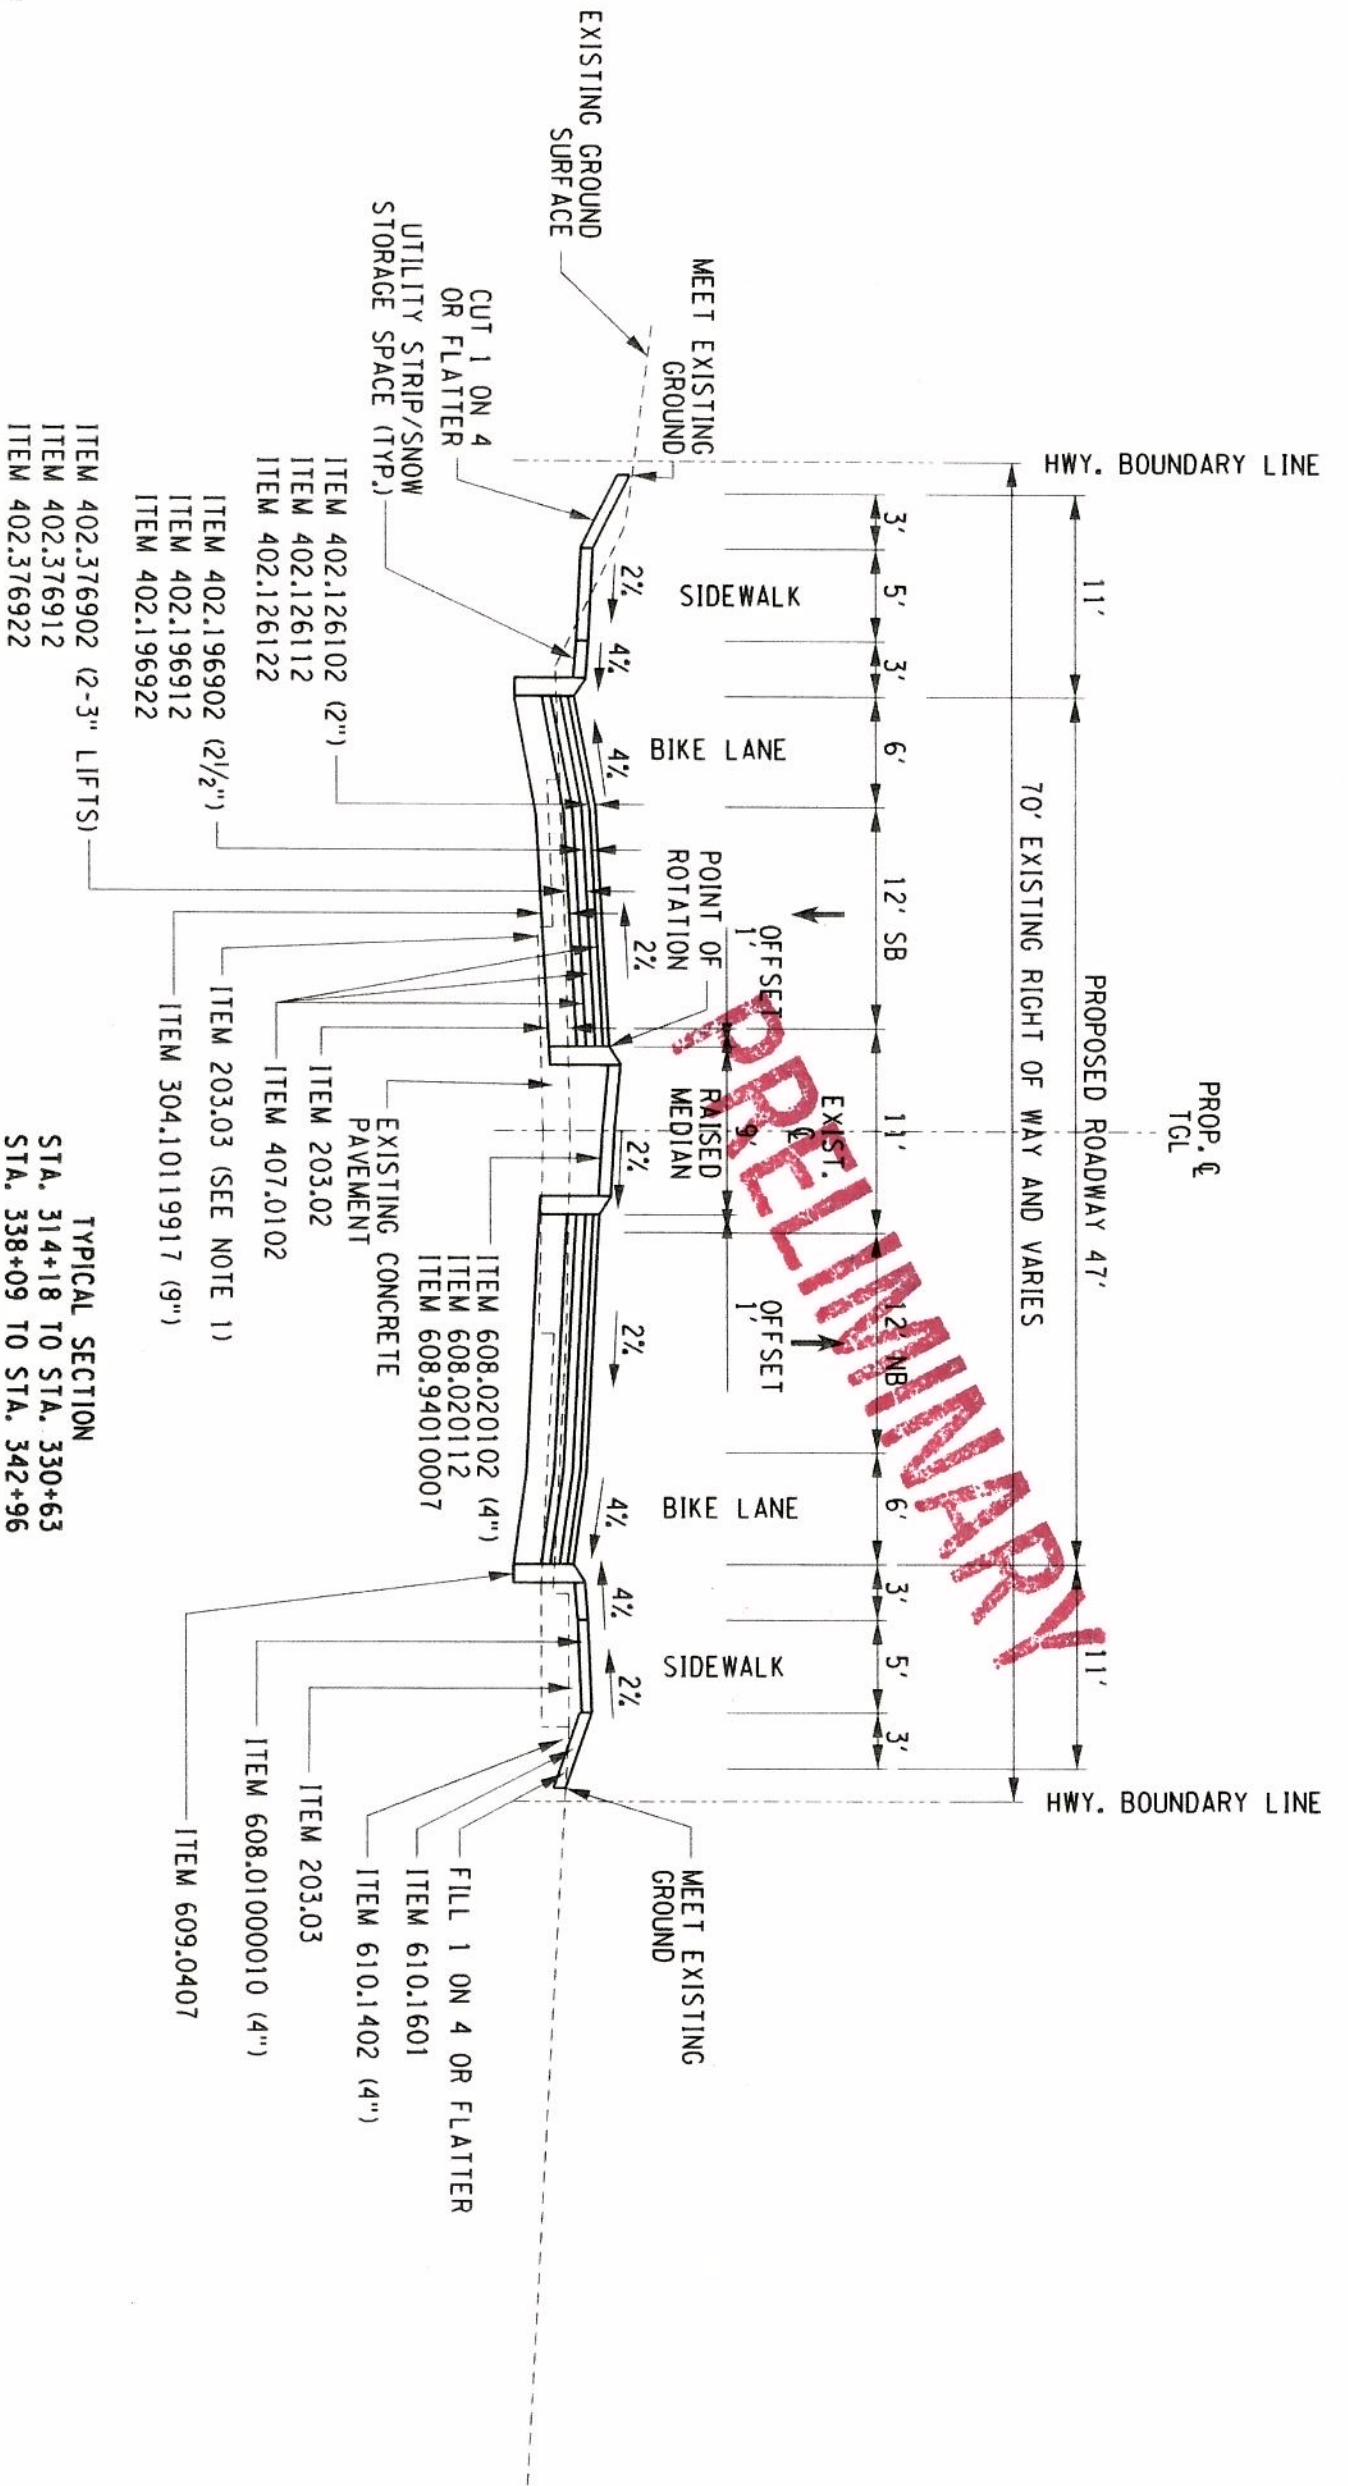

TYPICAL SECTION
 STA. 314+18 TO STA. 330+63
 STA. 338+09 TO STA. 342+96

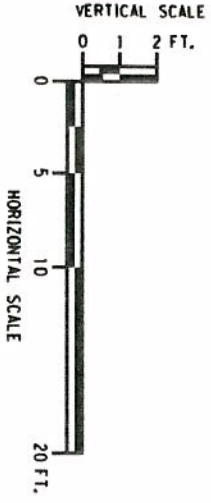

AFFIX SEAL:
 ONE _____
 ALTERED BY: _____

ITEM	DESCRIPTION	UNIT	ITEM	DESCRIPTION	UNIT	NOTES
203.02	UNCLASSIFIED EXCAVATION AND DISPOSAL	CY	402.376912	PLANT PRODUCTION QUALITY ADJUSTMENT TO 402.376902	QU	1. EXISTING PAVEMENT AND SHOULDERS SHALL BE REMOVED TO THE TOP OF EXISTING SUBBASE. ANY VOIDS LEFT BENEATH THE BOTTOM OF PROPOSED SUBBASE SHALL BE FILLED WITH AND PAID FOR UNDER ITEM 203.03.
203.03	EMBANKMENT IN PLACE	CU	402.376922	PAVEMENT DENSITY QUALITY ADJUSTMENT TO 402.376902	QU	
304.1011917	SUBBASE COURSE, TYPE 1011-2	CY	407.0102	DILUED TACK COAT	CY	
402.126102	12.5 F1 TOP COURSE HMA, 60 SERIES COMPACTION	TON	608.01000010	CONCRETE SIDEWALKS - UNREINFORCED	TON	
402.126112	PLANT PRODUCTION QUALITY ADJUSTMENT TO 402.126102	QU	608.020102	HOT MIX ASPHALT HMA SIDEWALKS	TON	
402.126122	PAVEMENT DENSITY QUALITY ADJUSTMENT TO 402.126102	QU	608.020112	PLANT PRODUCTION QUALITY ADJUSTMENT TO 608.020102	QU	
402.196902	19 F9 BINDER COURSE HMA, 60 SERIES COMPACTION	TON	608.940100007	UPRINTING AND COLORING OF ASPHALT CONCRETE PAVEMENT	QU	
402.196912	PLANT PRODUCTION QUALITY ADJUSTMENT TO 402.196902	QU	609.0407	CAST-IN-PLACE CONCRETE CURB TYPE T-100	LF	
402.196922	PAVEMENT DENSITY QUALITY ADJUSTMENT TO 402.196902	QU	610.1402	TOPSOIL - ROADSIDE	SY	
402.376902	37.5 F9 BASE COURSE HMA, 60 SERIES COMPACTION	TON	610.1601	TURF ESTABLISHMENT - ROADSIDE	SY	

AS-BUILT REVISIONS DESCRIPTION OF ALTERATIONS:

RECONSTRUCTION NY 112
 PORT JEFFERSON AND PATCOCK ROAD
 GRANNY ROAD TO NY 25
 TOWN OF BROOKHAVEN
 COUNTY: SUFFOLK

PIN 001625

BRIDGES

CULVERTS

ALL DIMENSIONS IN FT UNLESS OTHERWISE NOTED

CONTRACT NUMBER

DRAWING NO. TS-2

SHEET NO. 6

IT IS A VIOLATION OF LAW FOR ANY PERSON UNLESS THEY ARE ACTING UNDER THE DIRECTION OF A LICENSED PROFESSIONAL ENGINEER, ARCHITECT, LANDSCAPE ARCHITECT, OR LAND SURVEYOR, TO ALTER AN ITEM IN ANY WAY, IF AN ITEM BEARING THE STAMP OF A LICENSED PROFESSIONAL IS ALTERED. THE ALTERING ENGINEER, ARCHITECT, LANDSCAPE ARCHITECT, OR LAND SURVEYOR SHALL STAMP THE DOCUMENT AND INCLUDE THE NOTATION "ALTERED BY" FOLLOWED BY THEIR SIGNATURE, THE DATE OF SUCH ALTERATION, AND A SPECIFIC DESCRIPTION OF THE ALTERATION.

NEW YORK STATE DEPARTMENT OF TRANSPORTATION REGION 10
 DOCUMENT NAME: 001625.CPH_TYP_002